

ACH flashing

350 mm max.

ACH flashing


P5G panel

Mineral wool

ACH flashing

Continuous seal

ACH wall panel

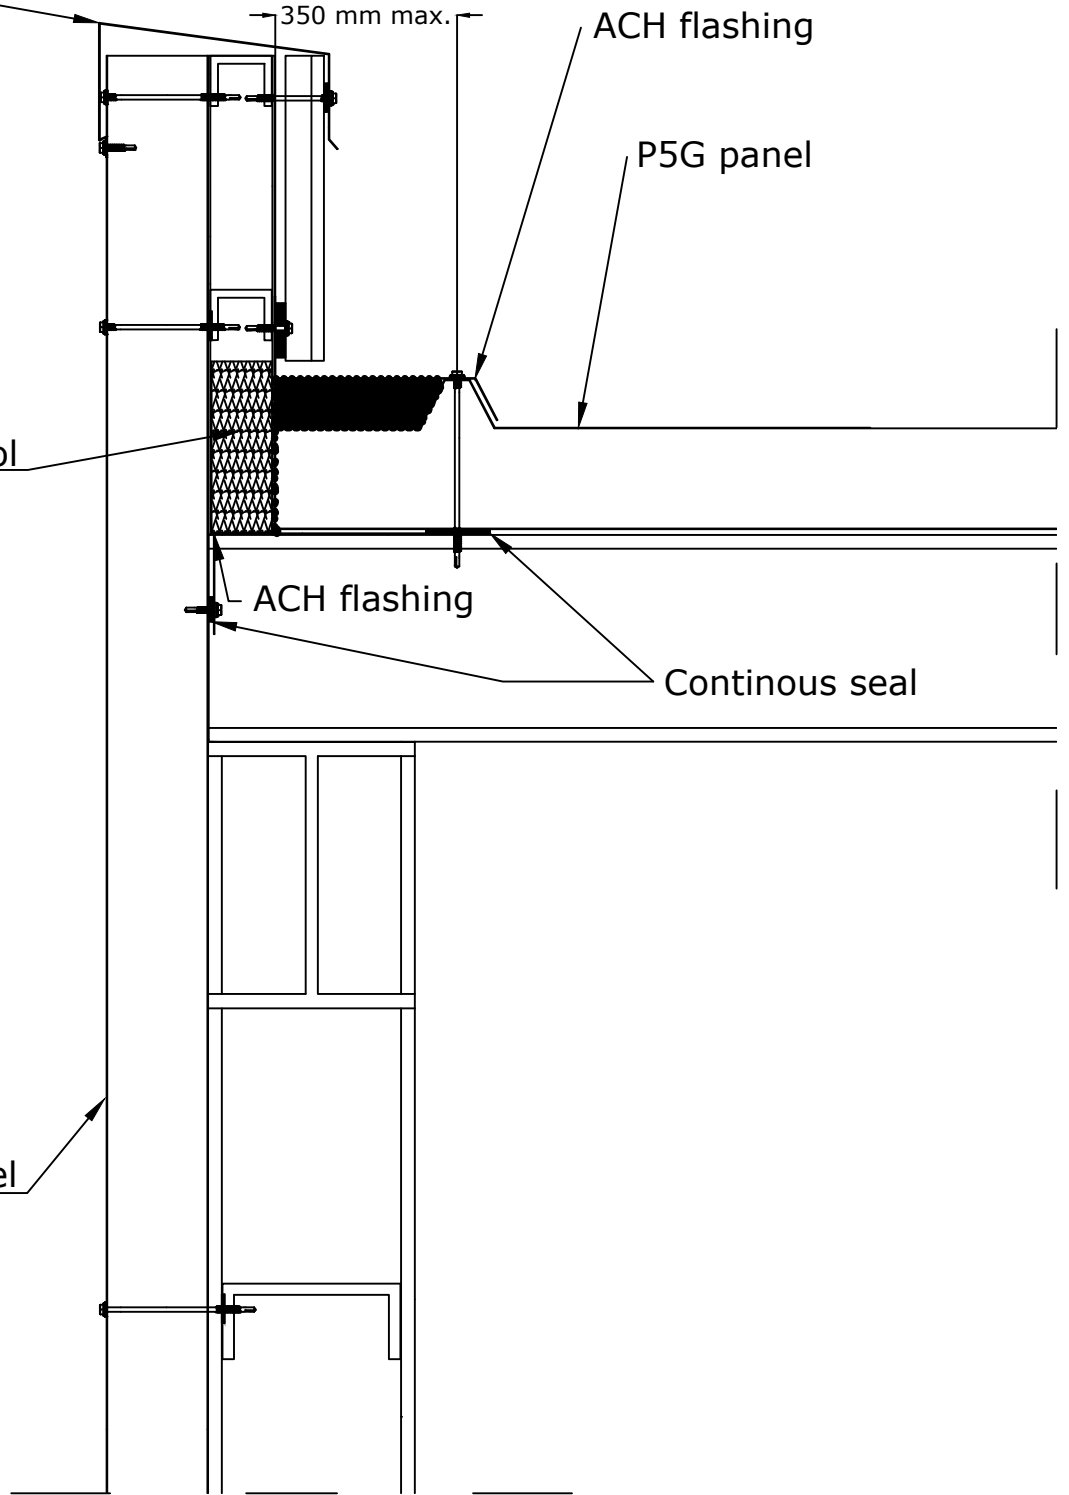

**Roof panels installation**

06/17

Verge to parapet detail

SE

**ACH**

A Saint-Gobain brand

10