


WALL PANEL
ACH TYPE PF

Flashing
VA-ACH

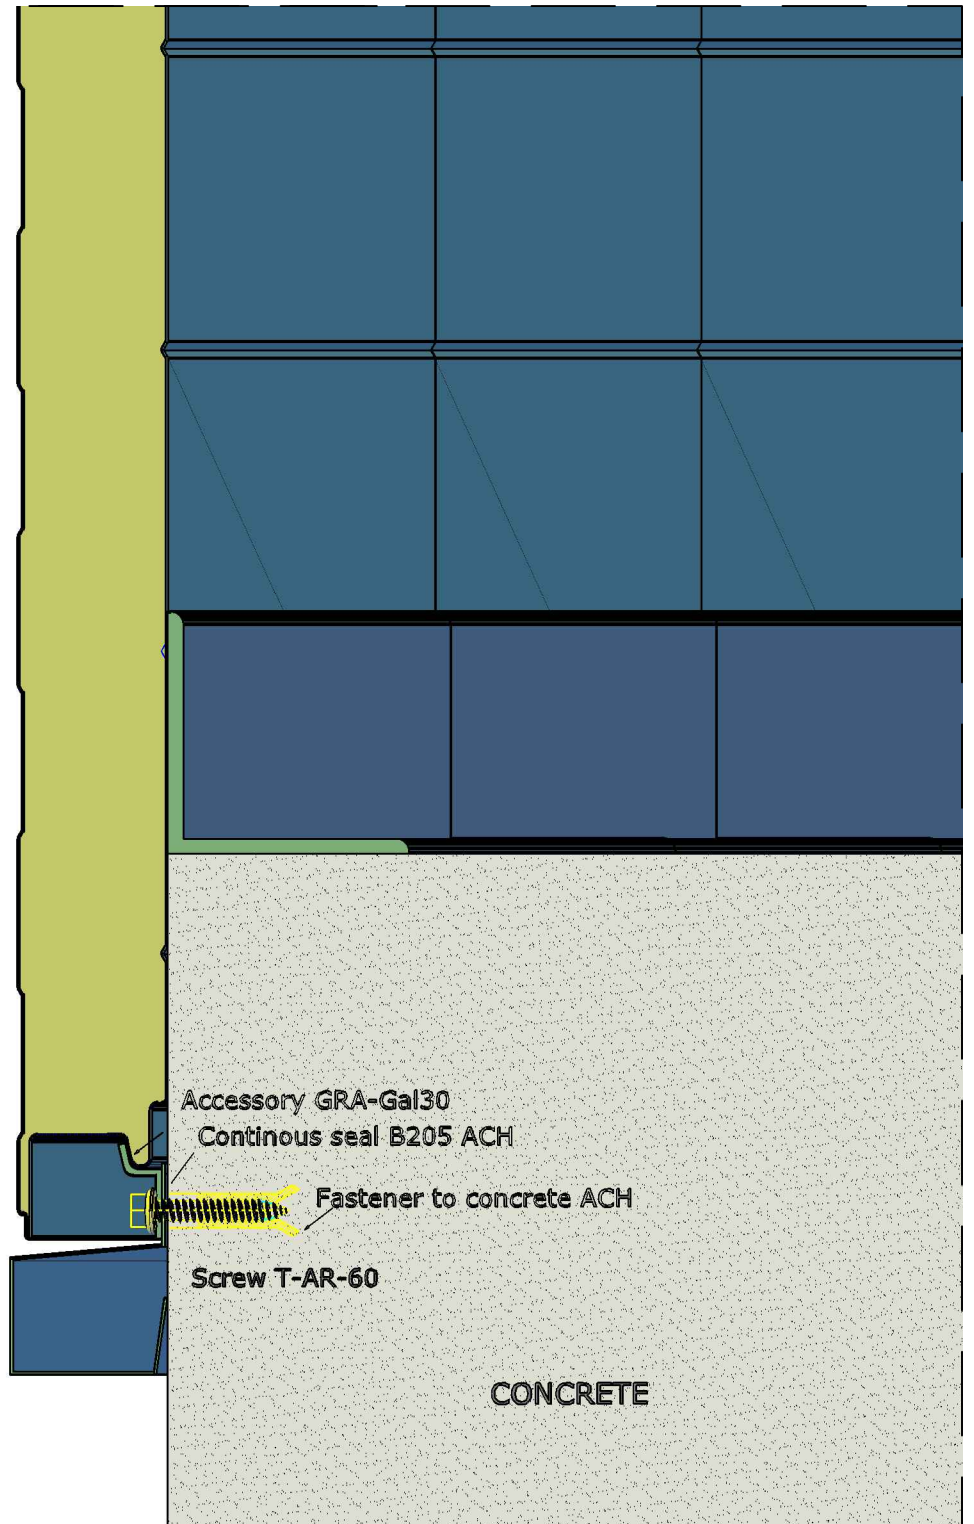

Wall panels: Horizontal installation

06/17

Overhang with Base Support Detail

SE

ACH

A Saint-Gobain brand

22.1